


Słupy oświetleniowe, uliczne wykonane z rur stalowych

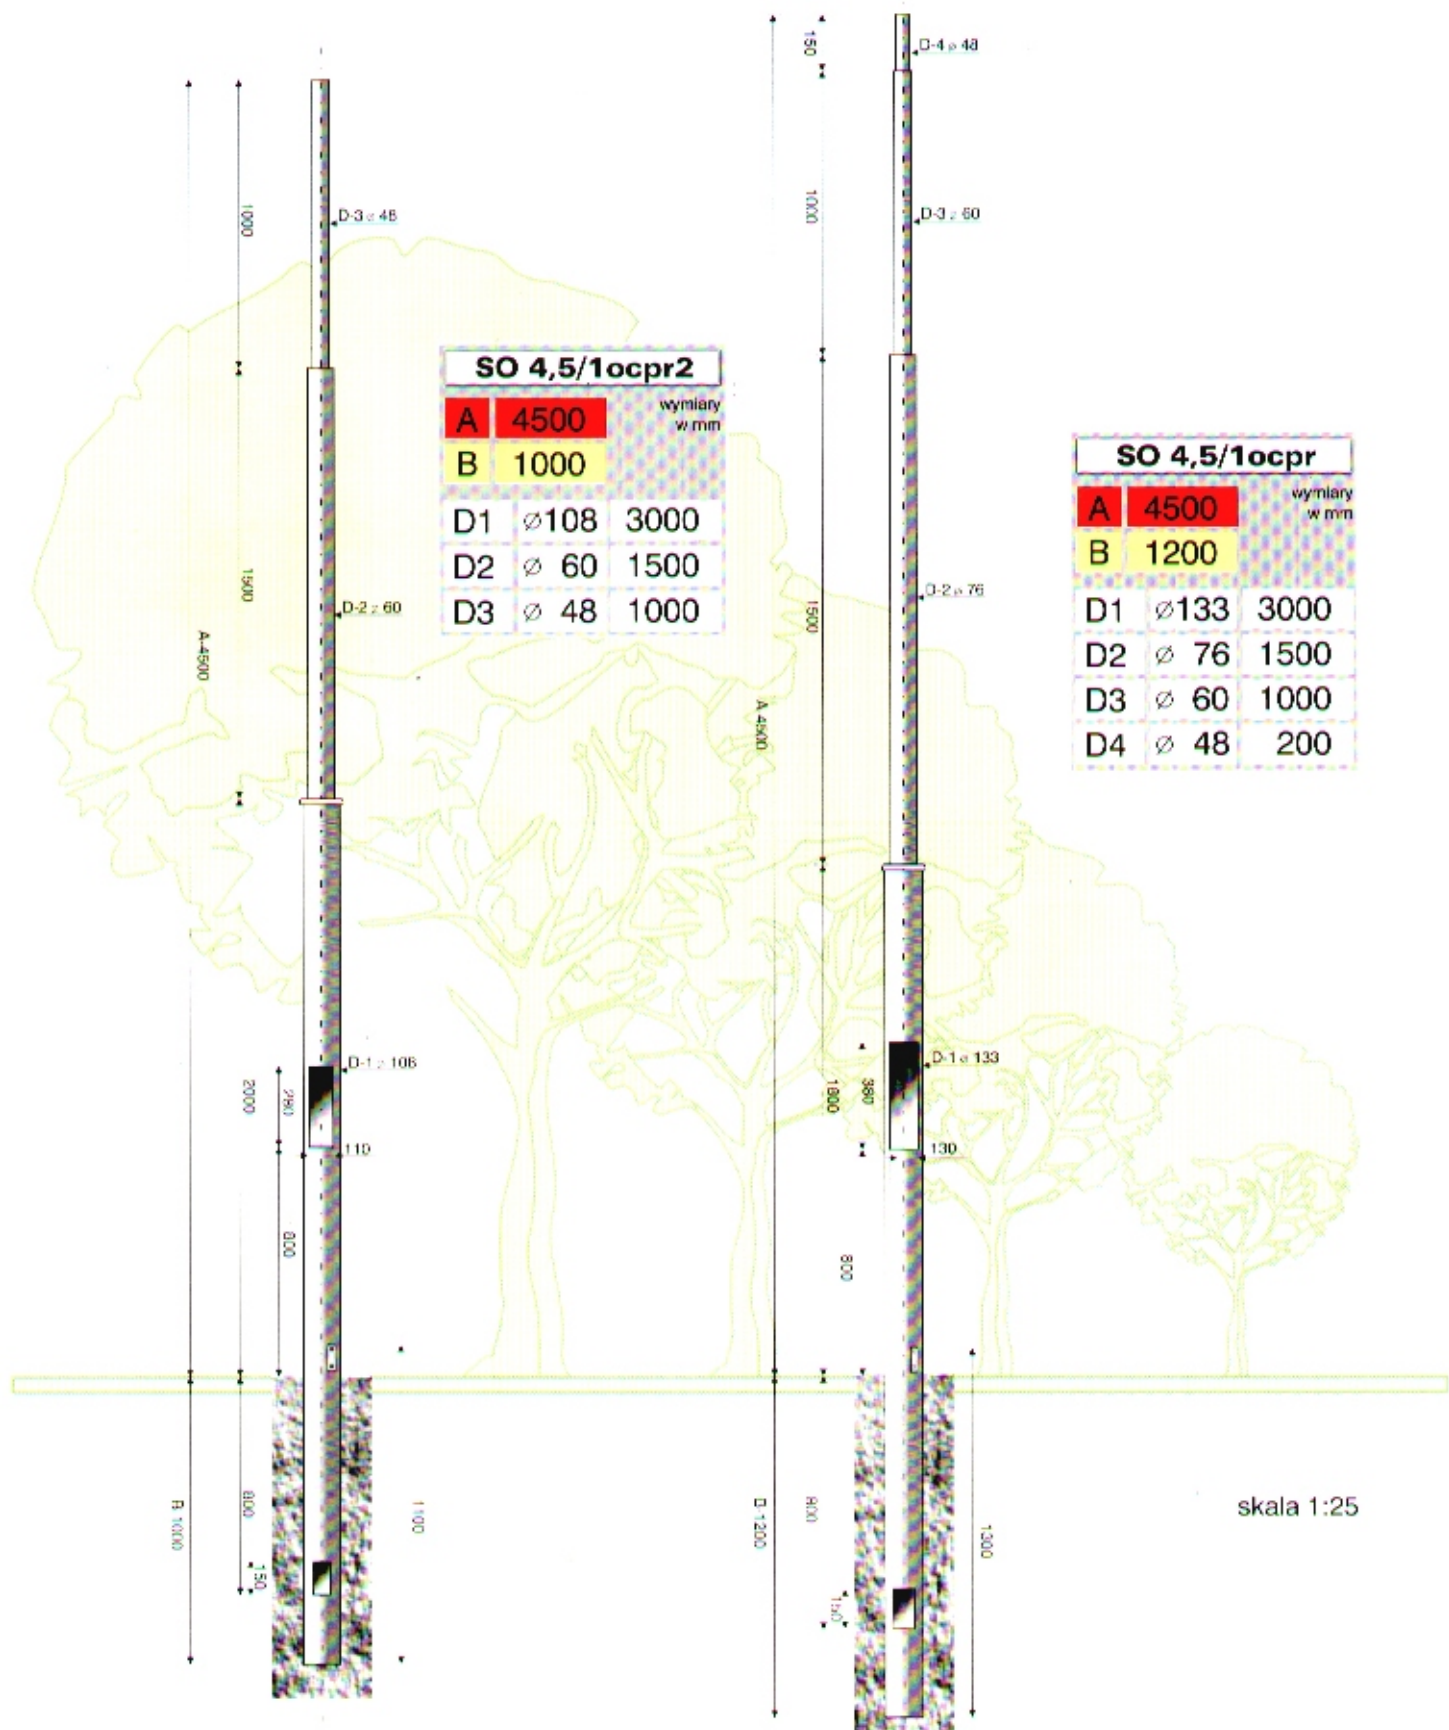

| SO 4,5/1ocpr2 |      |              |  |
|---------------|------|--------------|--|
| A             | 4500 | wymiary w mm |  |
| B             | 1000 |              |  |
| D1            | ∅108 | 3000         |  |
| D2            | ∅ 60 | 1500         |  |
| D3            | ∅ 48 | 1000         |  |

| SO 4,5/1ocpr |      |              |  |
|--------------|------|--------------|--|
| A            | 4500 | wymiary w mm |  |
| B            | 1200 |              |  |
| D1           | ∅133 | 3000         |  |
| D2           | ∅ 76 | 1500         |  |
| D3           | ∅ 60 | 1000         |  |
| D4           | ∅ 48 | 200          |  |

skala 1:25